


VACANT - UNIT 9821  
1489 SF

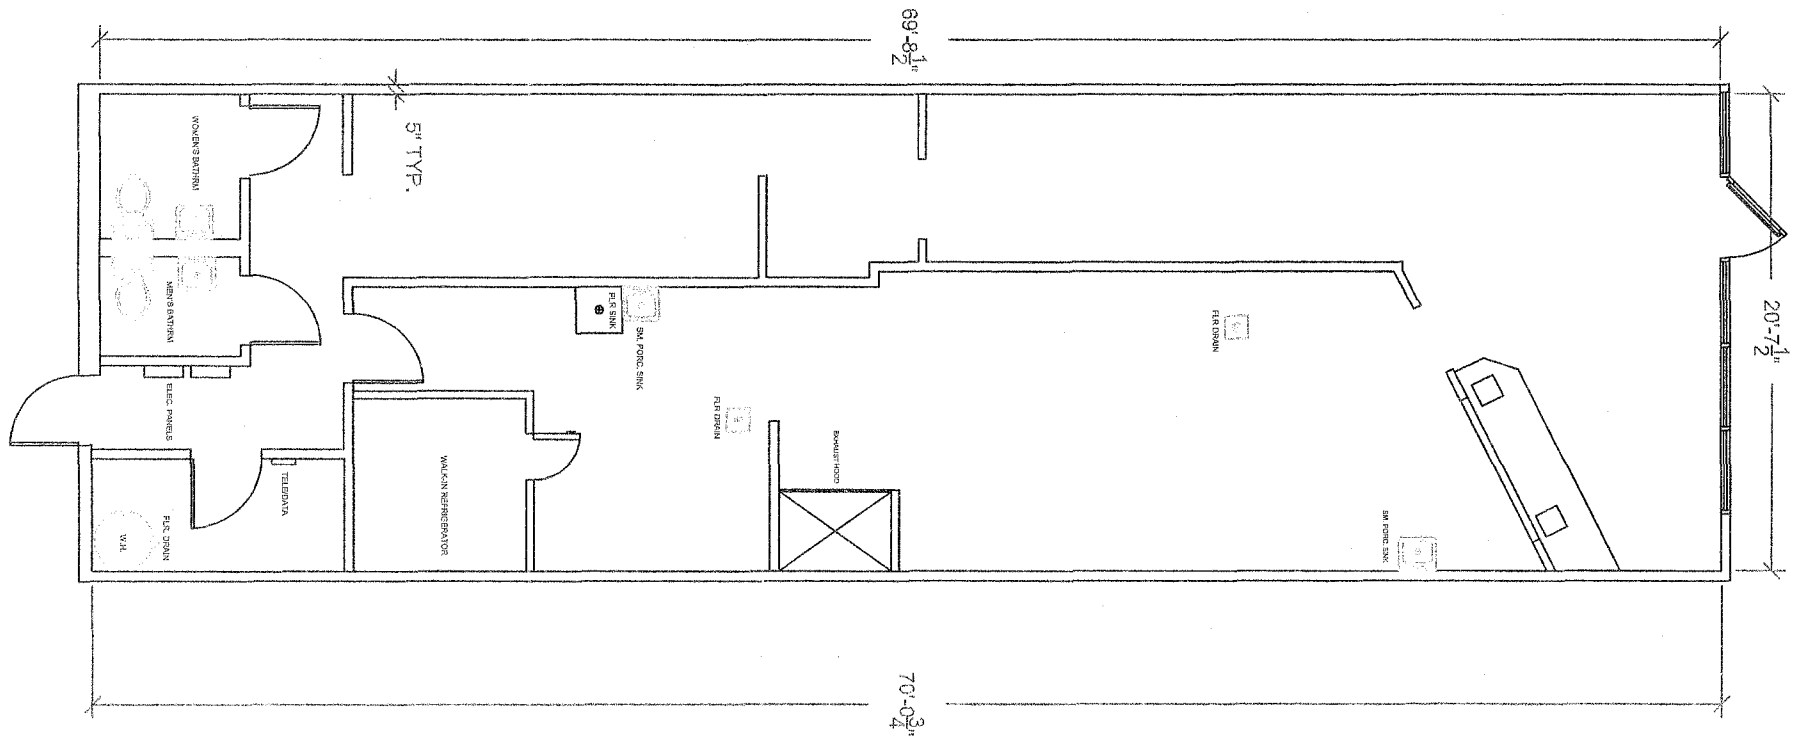

FLOOR PLAN

SCALE: 1/8"=1'-0"

PROJECT:	Parket Market Place - Vacant Space 9821	
DRAWN BY:	VA	SHEET NO.: 1 of 1
DATE:	4/5/07	